

OFFICE OF THE MARION COUNTY SURVEYOR

SECTION RECORD CORNER

SECTION 17 TOWNSHIP 15 RANGE 4

DATE: -9-8-99-- 03-21-2000 4-5-05

PARTY CHIEF: Kiste

CREW: Keystone.

TYPE OF MARKER: Drilled hole :bridge deck above


METHOD OF ESTABLISHMENT: County: 4-7-95

IN. S.P.C. E ZONE, NAD 83

NAME: 15041704

N: 499317.1198(m)

E: 61057.0451(m)

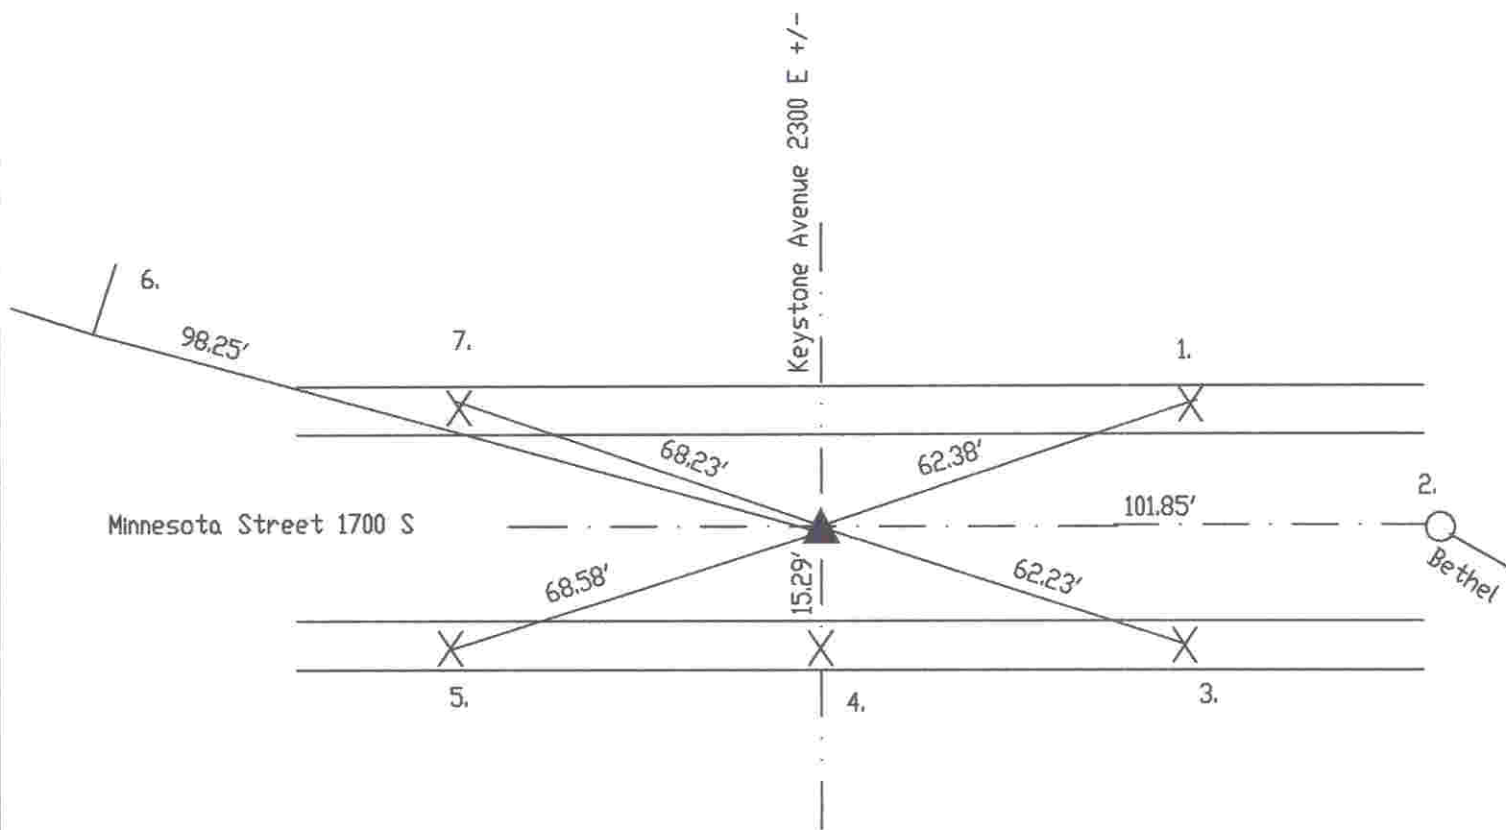

SC541704

REF.	DISTANCE	DESCRIPTION
1.	62.38'	Cut 'x' in curb (slope)
2.	101.85'	PK nail Due E to C/L of Bethel Avenue
3.	62.23'	Cut 'x' in curb (slope)
4.	15.29'	Cut 'x' in curb (slope)
5.	68.58'	Cut 'x' in curb (slope)
6.	98.25'	SE corner of brick building 2" up
7.	68.23'	Cut 'x' in curb (slope)